


121 Joo Chiat Road evacuation plan

SECTION A-A

SCALE 1 : 100

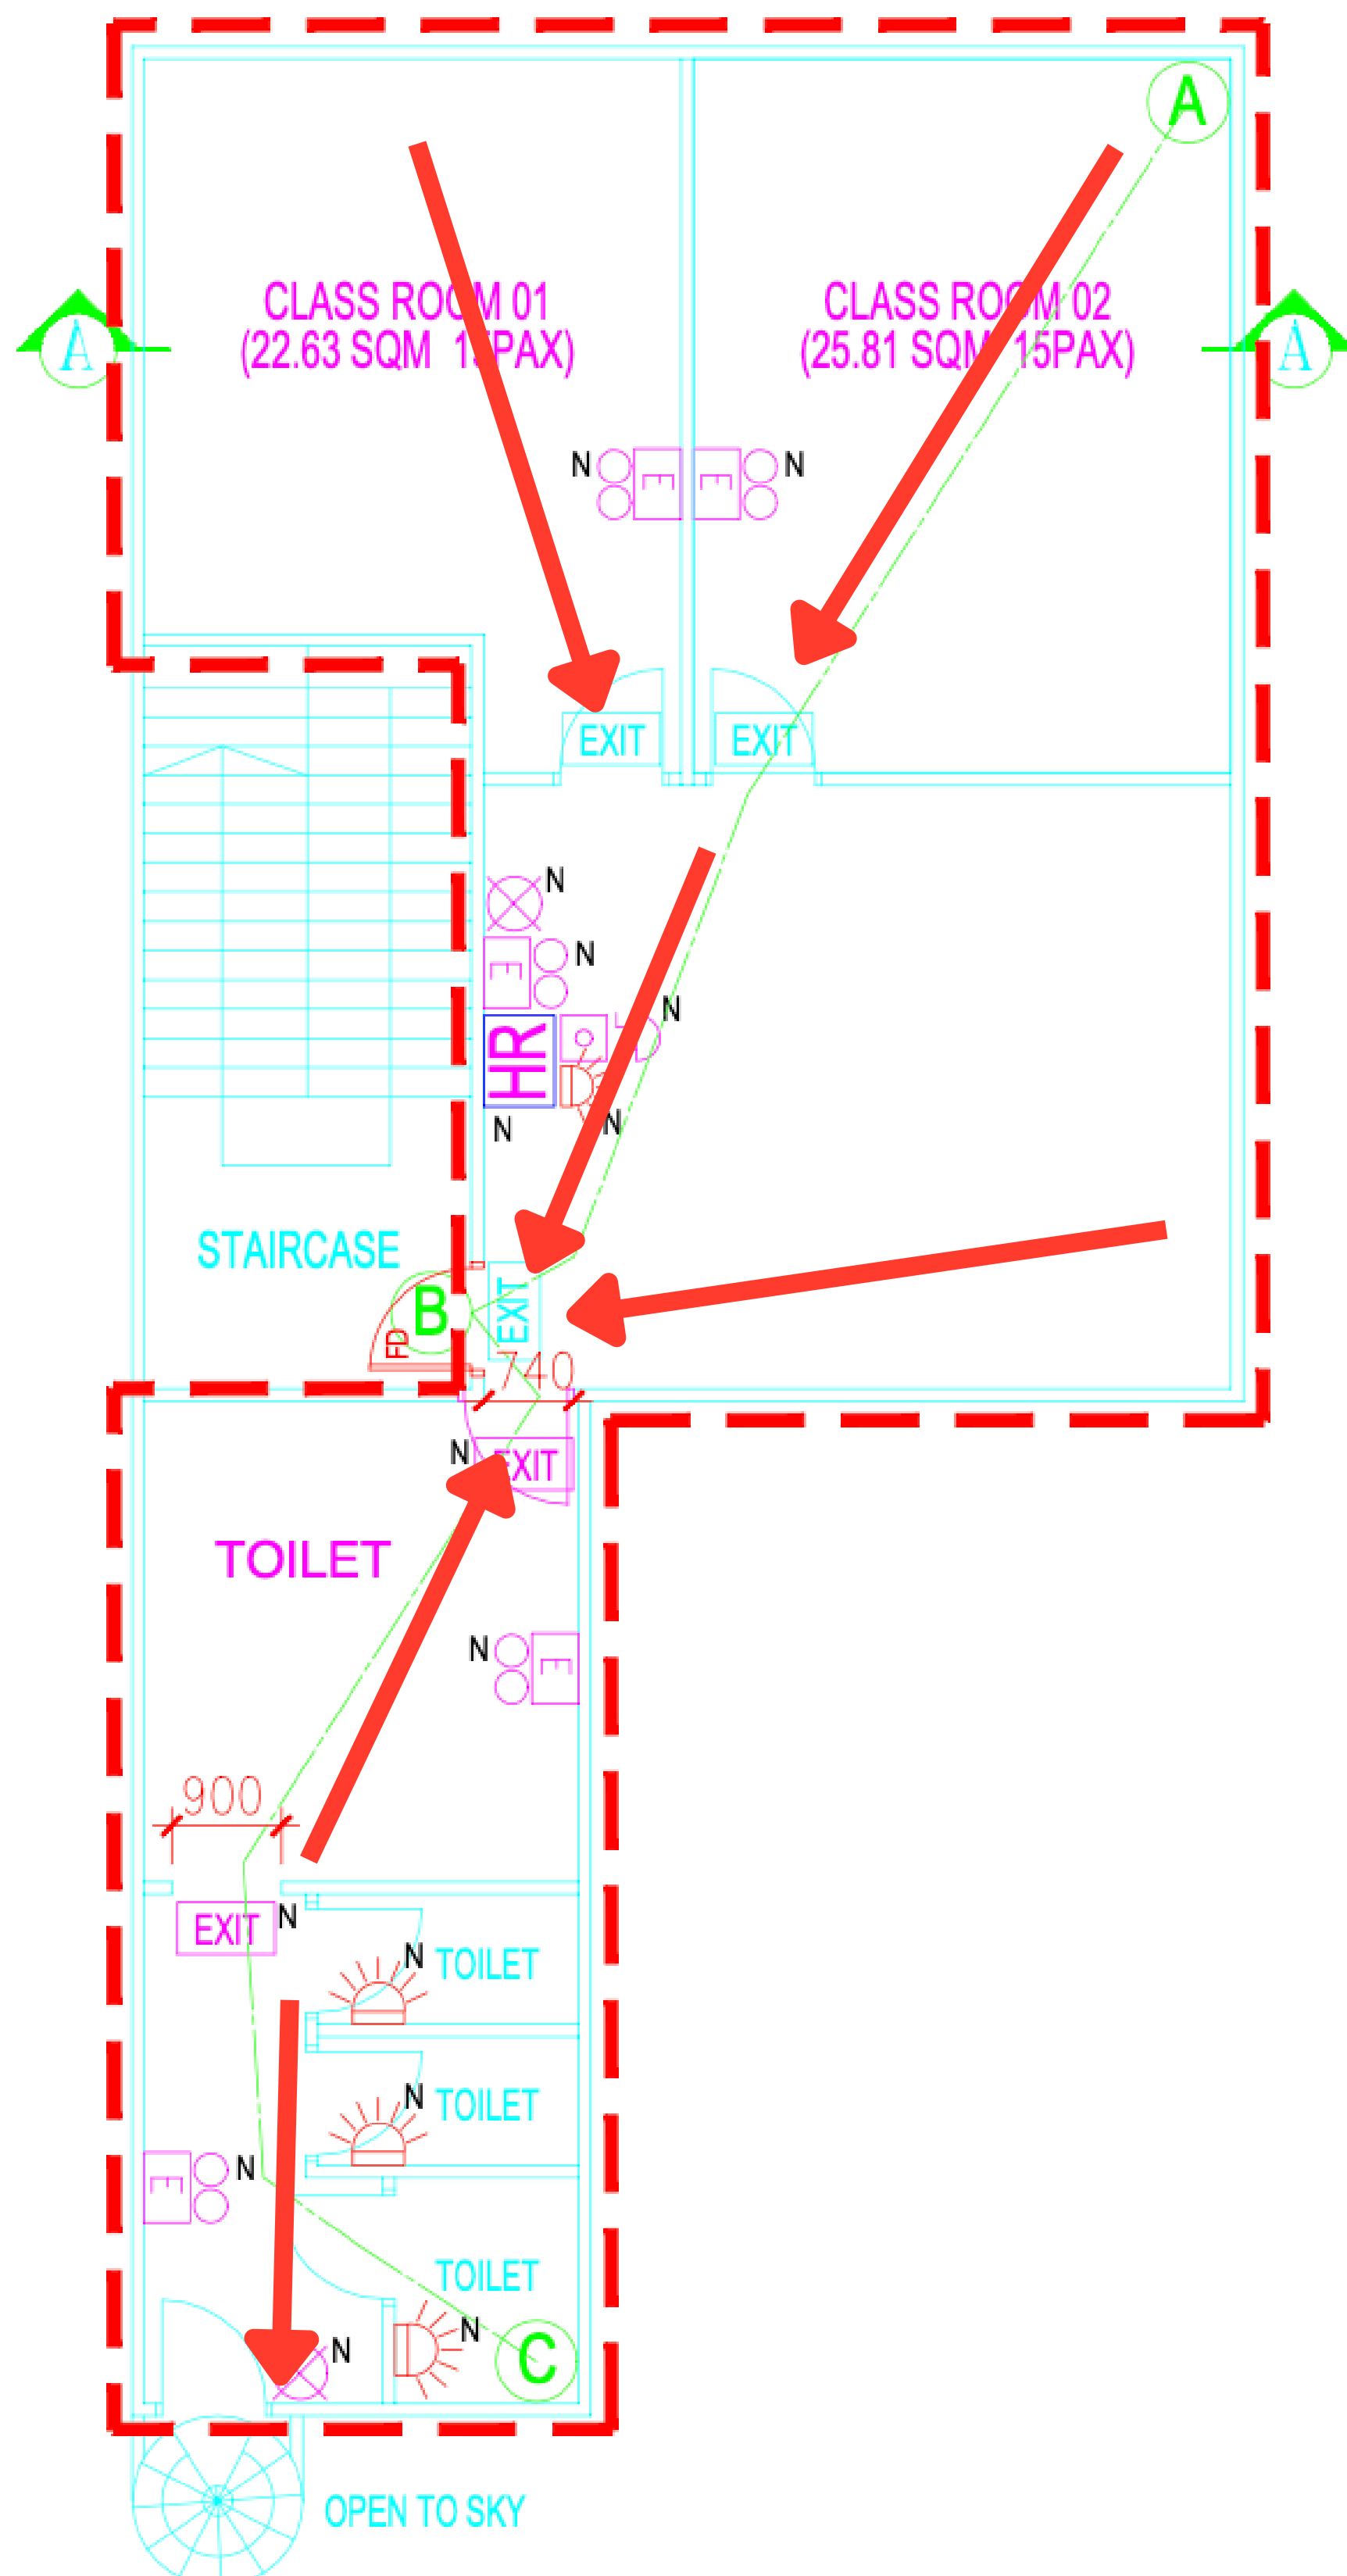


2ND STOREY LAYOUT PLAN

SCALE 1 : 100 (MAXIMUM OCCUPANCY LOAD : 30 PERSONS)

SCALE 1 : 100 (MAXIMUM OCCUPANCY LOAD : 30 PERSONS)


230 River Valley Road evacuation plan

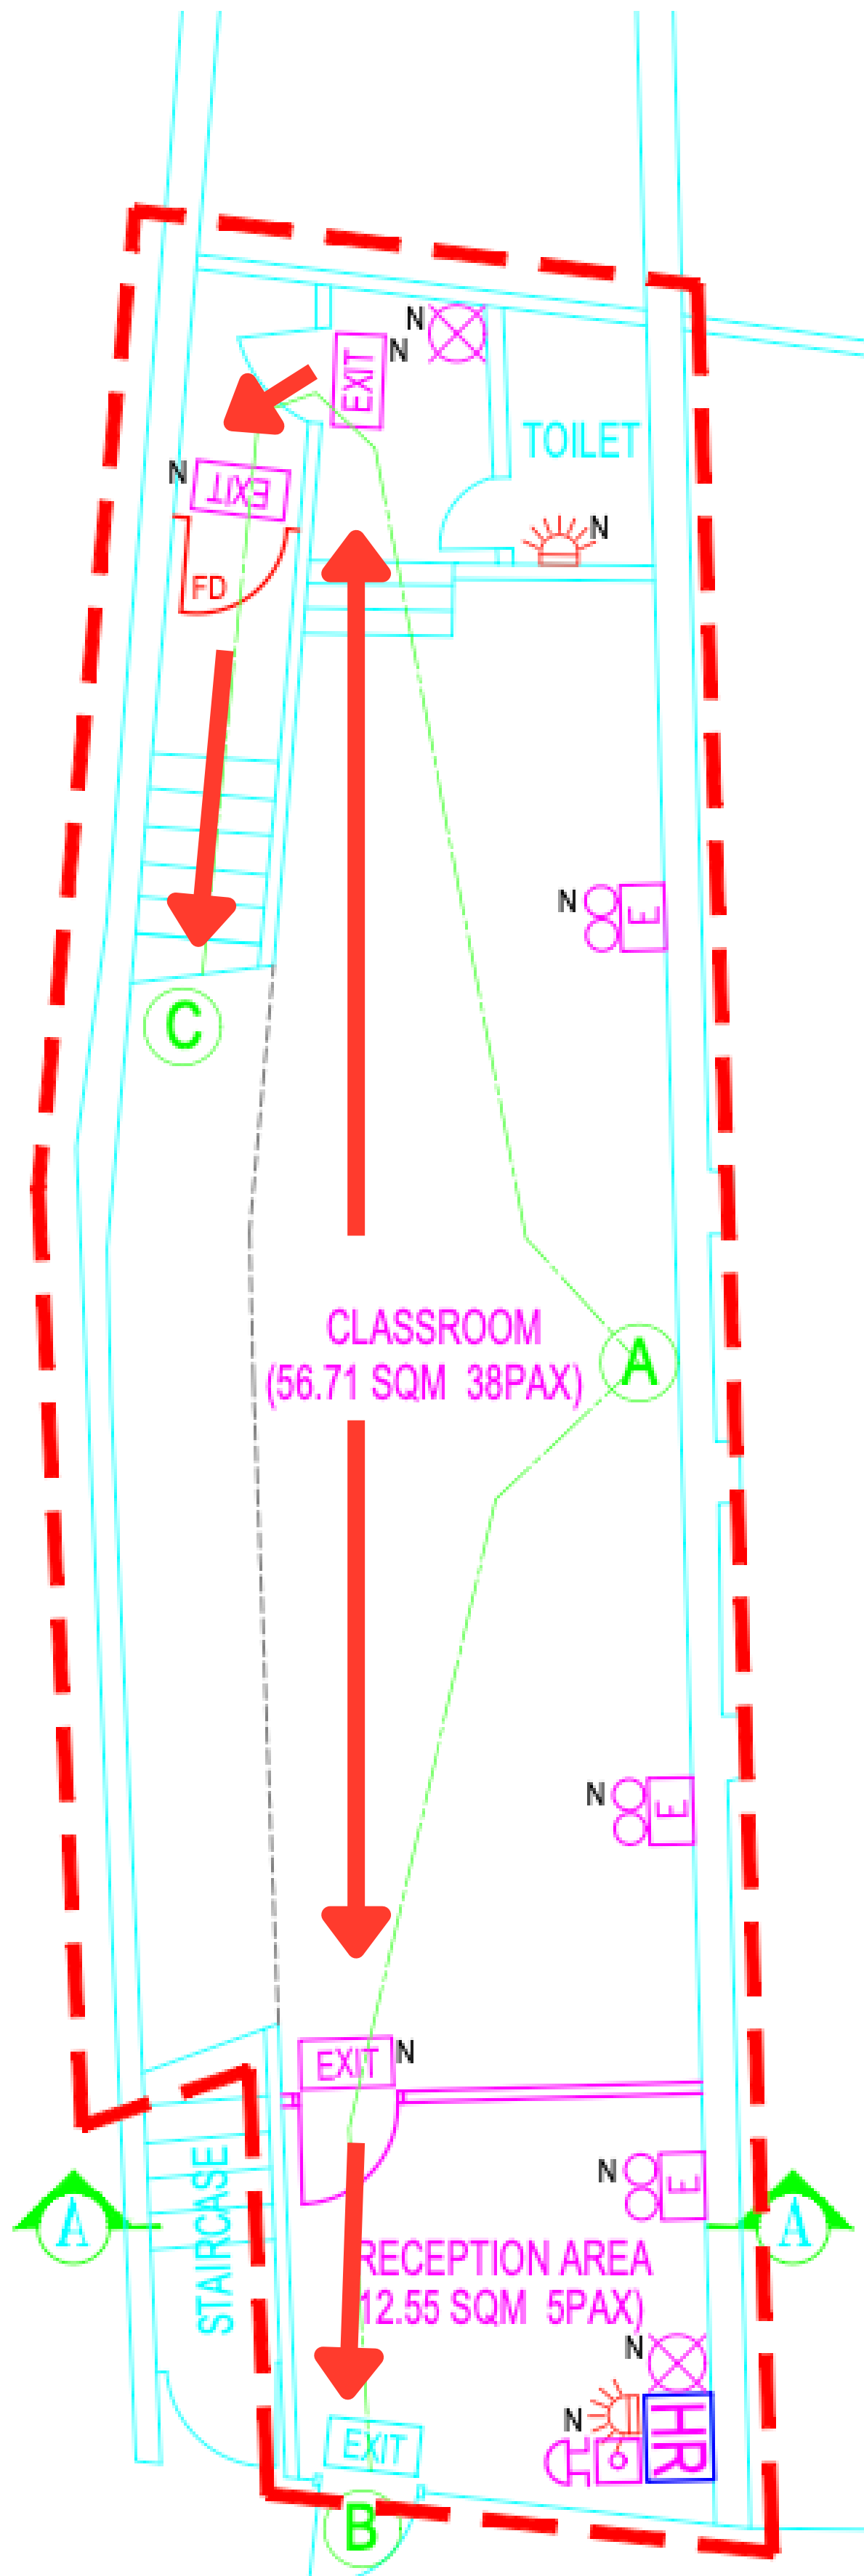

PART OF 1ST STOREY LAYOUT PLAN

SCALE 1 : 100

230 River Valley Road evacuation plan

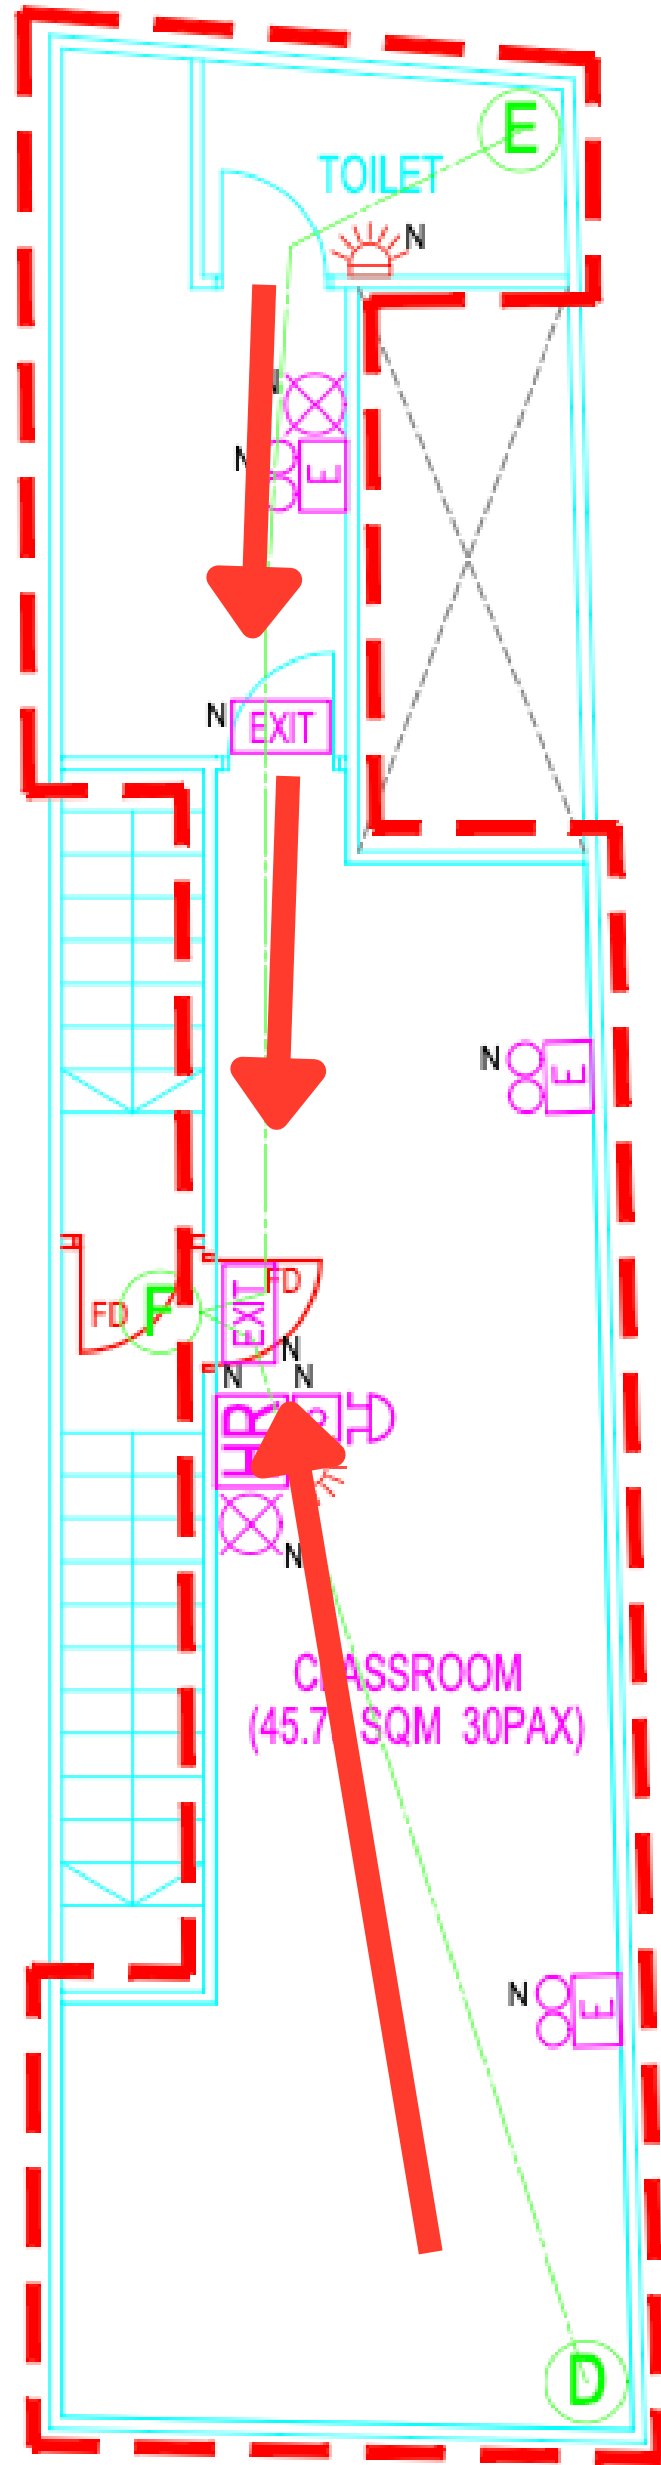

PART OF 2ND STOREY LAYOUT PLAN