


1 Goldhill Plaza evacuation plan

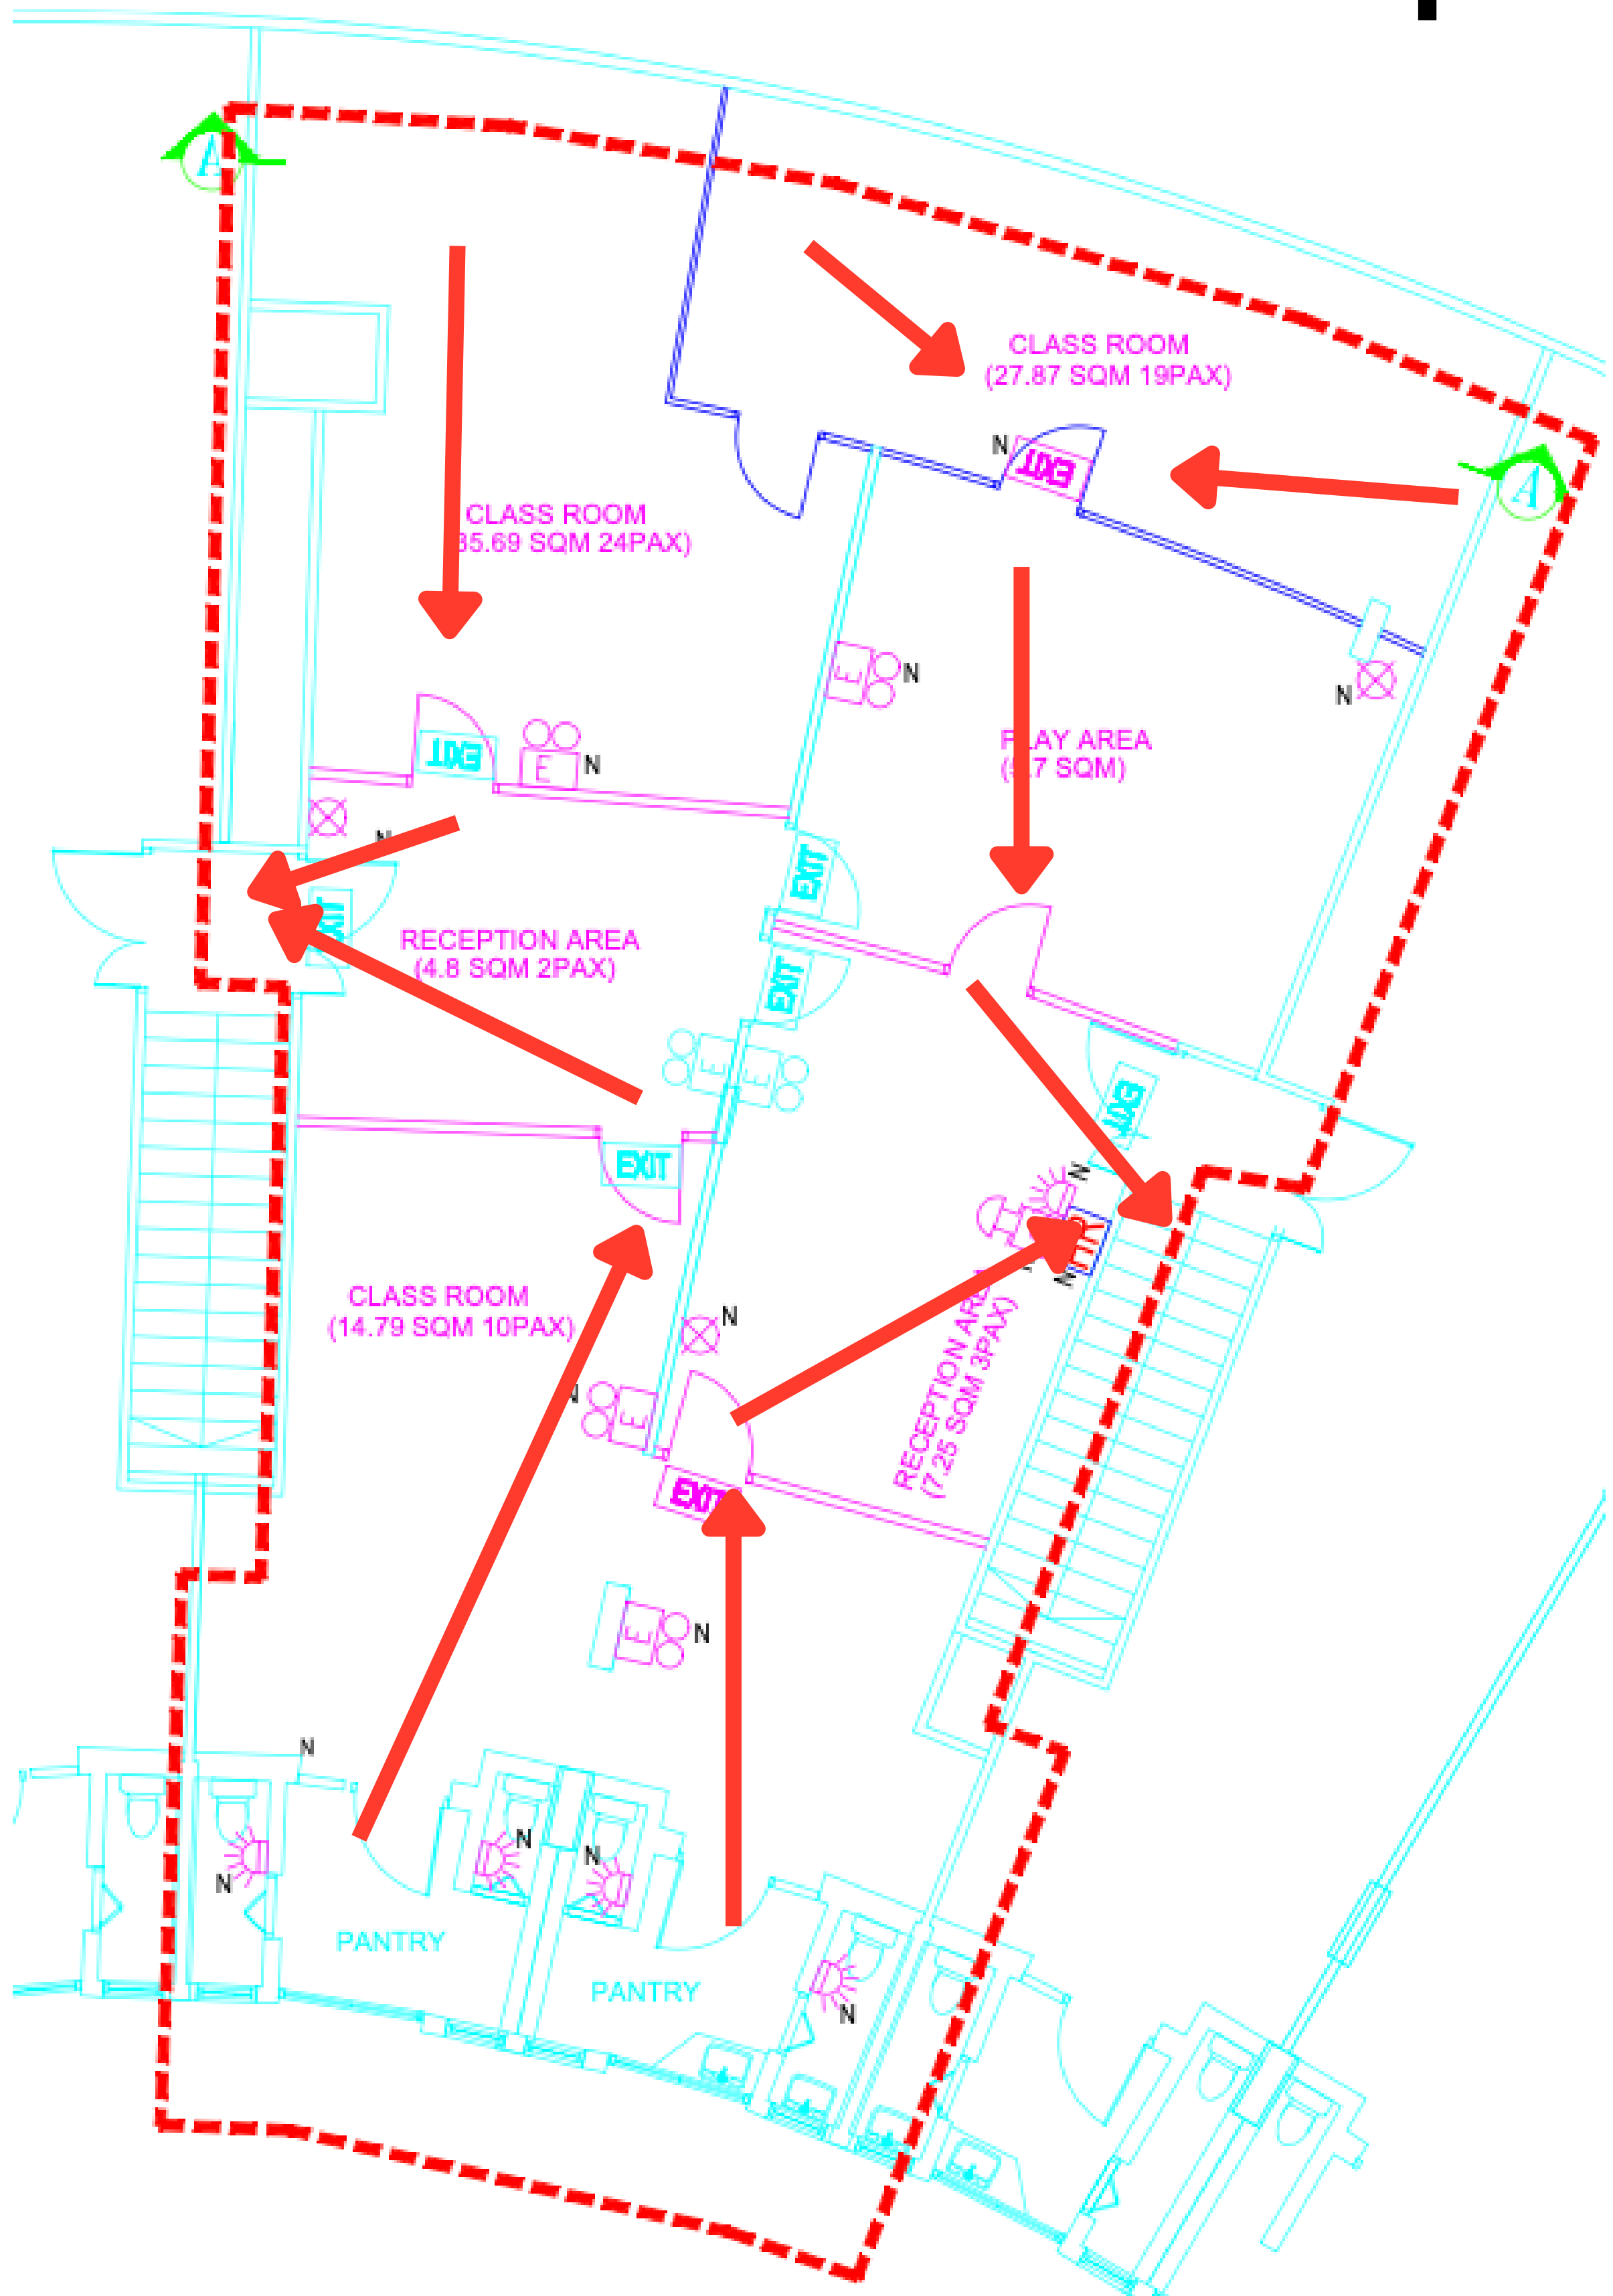

PART OF 2ND STOREY LAYOUT PLAN - #02-21/23

SCALE 1 : 100